





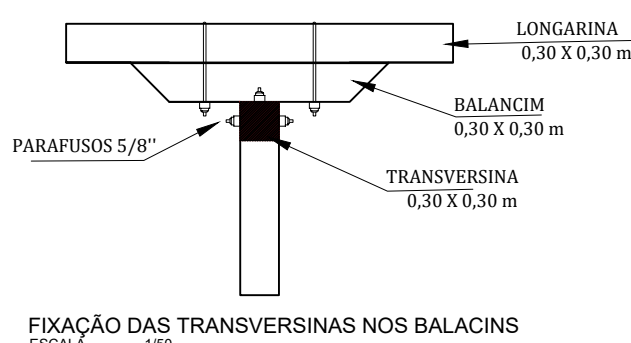

DETALHAMENTO DAS PORCA SEXTAVADA 5/8 "
ESCALA 1/50

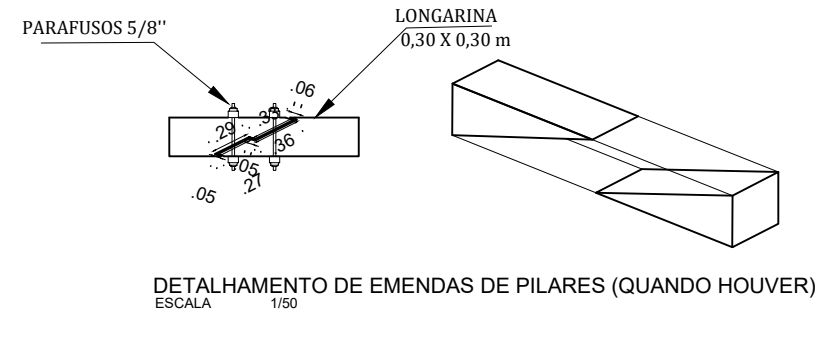

CONVÊNIO:		ANO:	TIPO:	FOLHA:	MODIFICAÇÕES:
					A
					B
CONVENIENTE:		LOCAL:			
MUNICÍPIO DE IRACEMA - RR		ESTRADAS VICINAIS - MUNICÍPIO DE IRACEMA-RR			C
OBRA:	CONSTRUÇÃO DE PONTES DE MADEIRA PARA ATENDER AS VICINAIS DO MUNICÍPIO DE IRACEMA-RR			ÁREAS TOTAL:	D
				LOCALAÇÃO:	E
				CONSTRUIÇÃO:	F
				COBERTURA:	
DETALHAMENTOS: ENCAIXES, PARAFUSOS E ACESSÓRIOS.					
AUTOR:	MAYKSEL DE JESUS FREIRE MORAES CREA - 941689124-1	COORDENADAS: LATITUDE: LONGITUDE:	DATA: OUTUBRO / 2025		G
VISTO	PREFEITO MUNICIPAL:				
	SEMO:				
			DIM:	METRO	H
			ESCALA:	1/50	I